

201
TYPE H
61.50 sq.m.

202
TYPE A.1
33.80 sq.m.

203
TYPE A
34.30 sq.m.

209
TYPE C
42.30 sq.m.


208
TYPE E
43.40 sq.m.

204
TYPE B.1
34.80 sq.m.

207
TYPE I.2
64.50 sq.m.

206
TYPE D.1
39.90 sq.m.

205
TYPE D
40.60 sq.m.

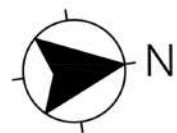

301
TYPE H
61.50 sq.m.

302
TYPE A.1
33.80 sq.m.

303
TYPE A
34.30 sq.m.

309
TYPE C
42.30 sq.m.


308
TYPE E
43.40 sq.m.

304
TYPE B.1
34.80 sq.m.

307
TYPE I
58.80 sq.m.

306
TYPE D.1
39.90 sq.m.

305
TYPE D
40.60 sq.m.

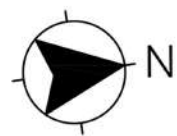

701
TYPE H
61.50 sq.m.

702
TYPE A.1
33.80 sq.m.

703
TYPE A
34.30 sq.m.

704
TYPE A
34.30 sq.m.

705
TYPE A
34.30 sq.m.


706
TYPE A
34.30 sq.m.

707
TYPE A
34.30 sq.m.

708
TYPE F
53.50 sq.m.

718
TYPE C
42.30 sq.m.

717
TYPE E
43.40 sq.m.

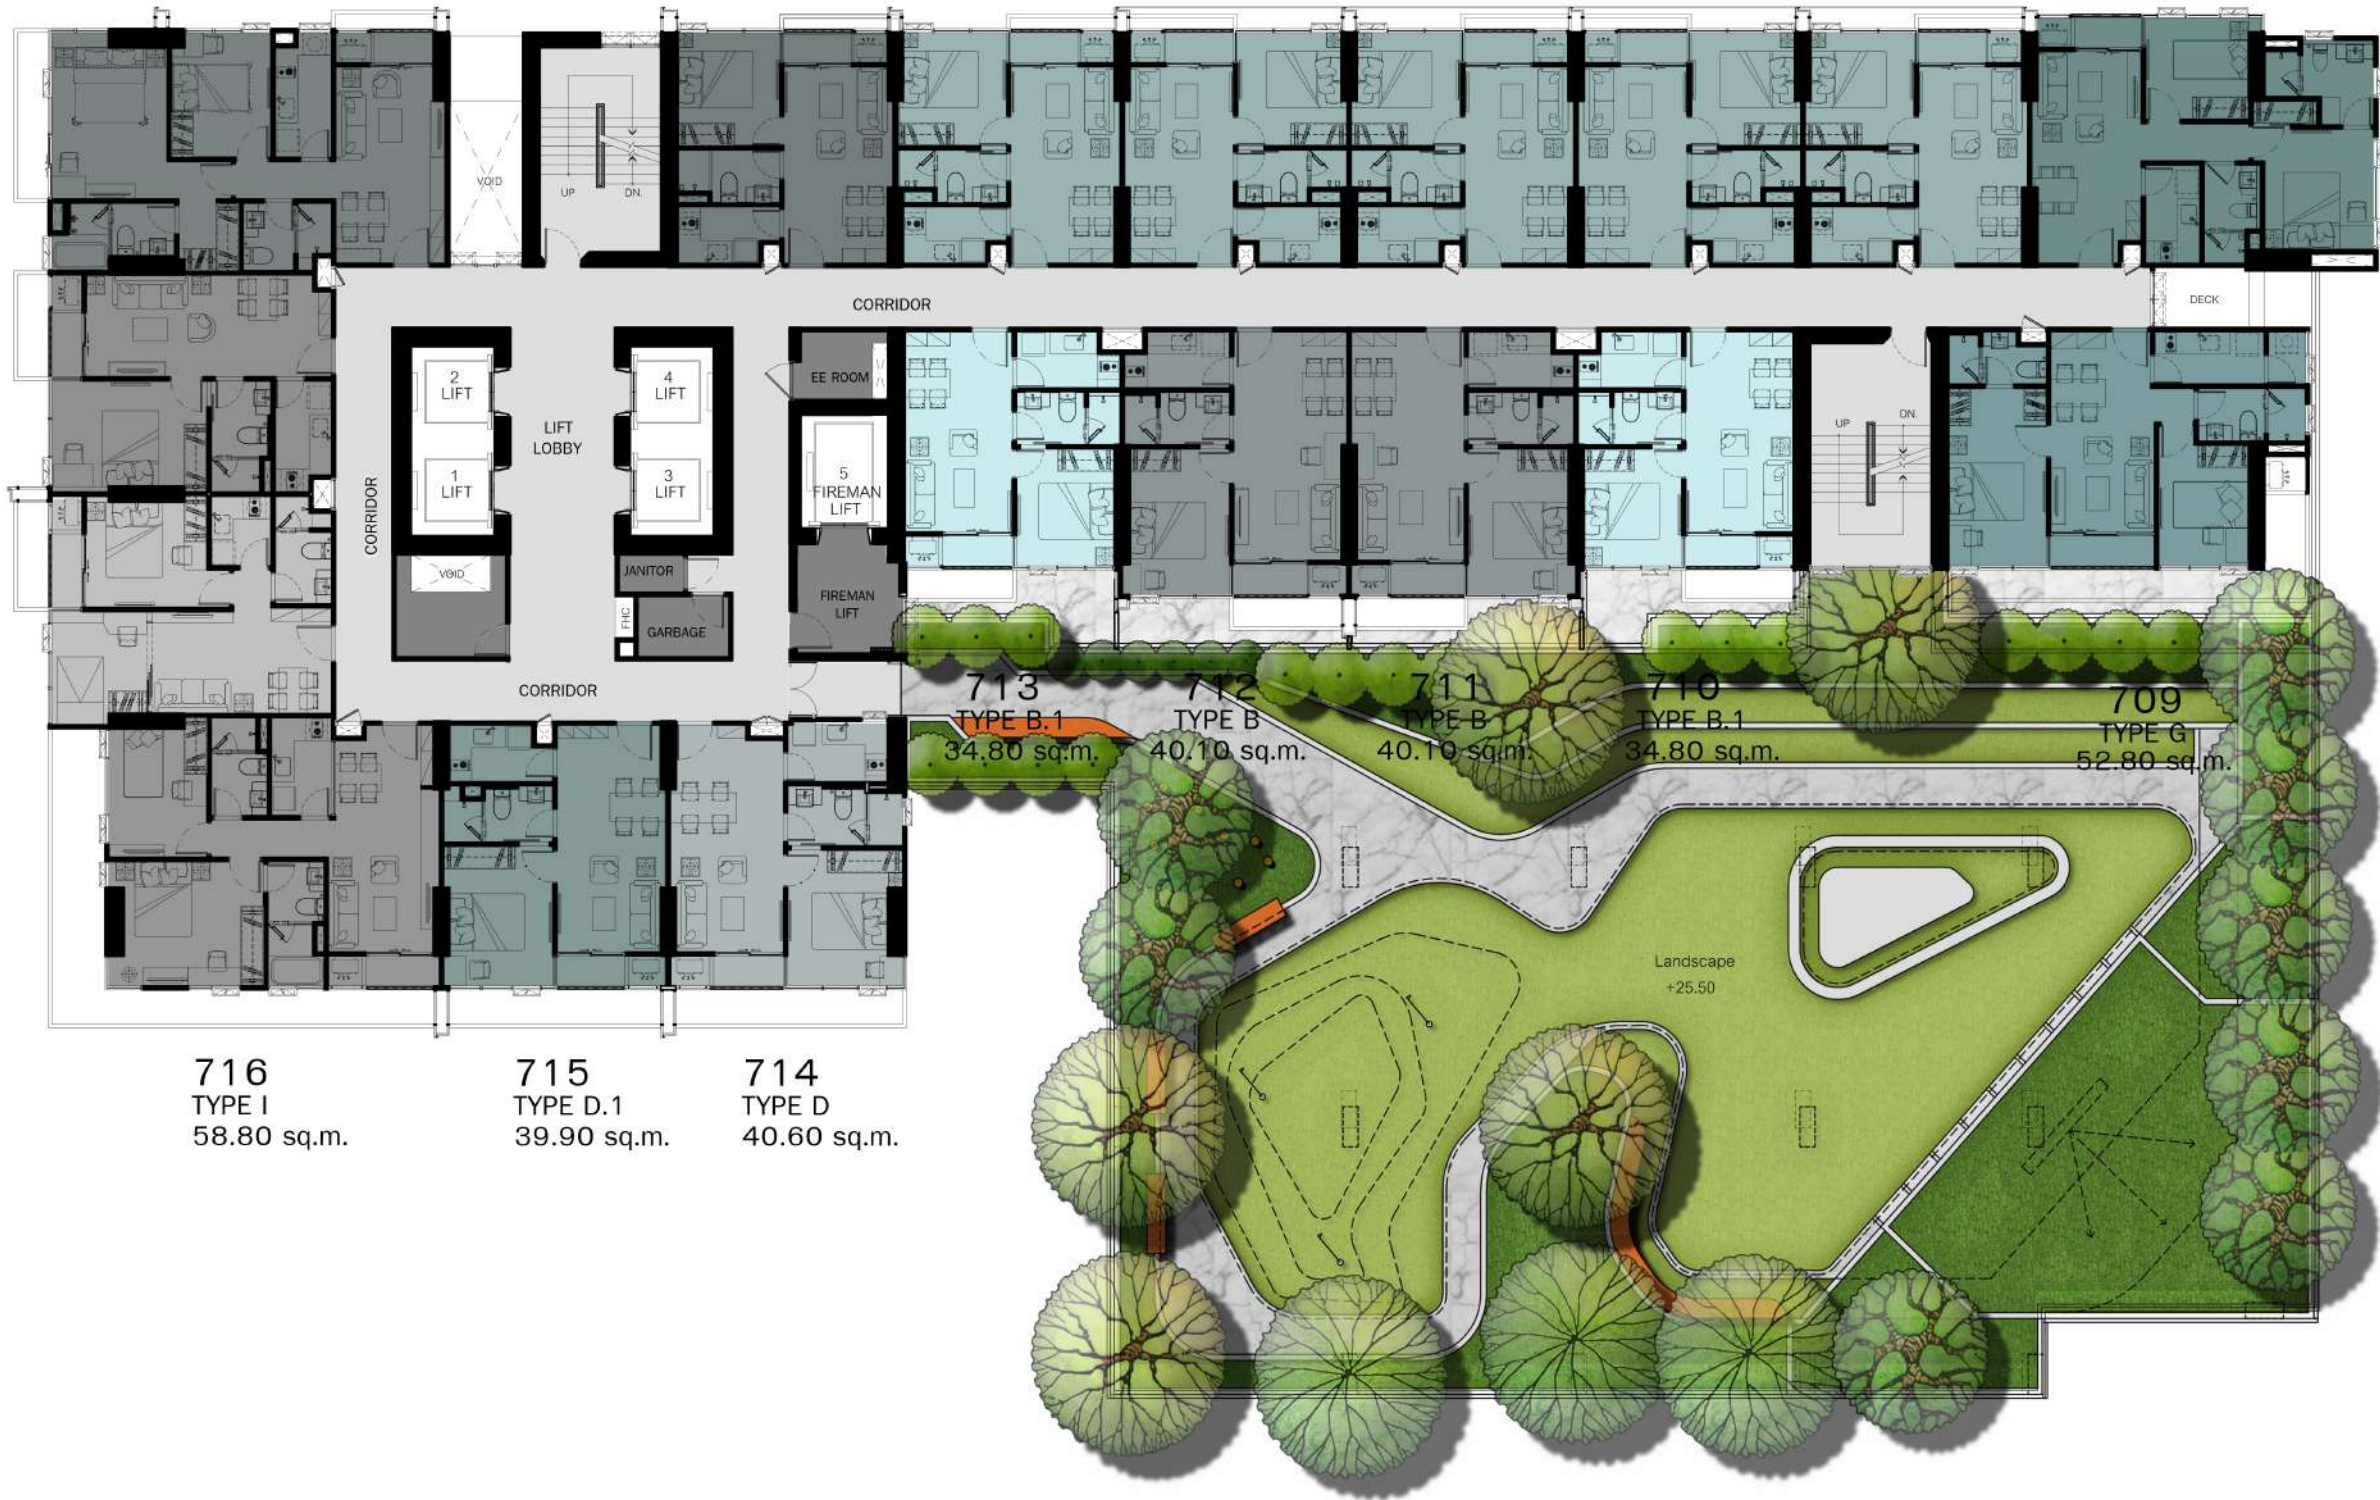

716
TYPE I
58.80 sq.m.

715
TYPE D.1
39.90 sq.m.

714
TYPE D
40.60 sq.m.


713
TYPE B.1
34.80 sq.m.


712
TYPE B
40.10 sq.m.

711
TYPE B
40.10 sq.m.

710
TYPE B.1
34.80 sq.m.

709
TYPE G
52.80 sq.m.

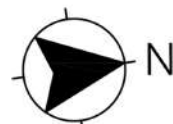

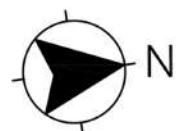

801
TYPE H
61.50 sq.m.

802
TYPE A.1
33.80 sq.m.

803
TYPE A
34.30 sq.m.

804
TYPE A
34.30 sq.m.

805
TYPE A
34.30 sq.m.


806
TYPE A
34.30 sq.m.

807
TYPE A
34.30 sq.m.

808
TYPE F
53.50 sq.m.

818
TYPE C
42.30 sq.m.

817
TYPE E
43.40 sq.m.

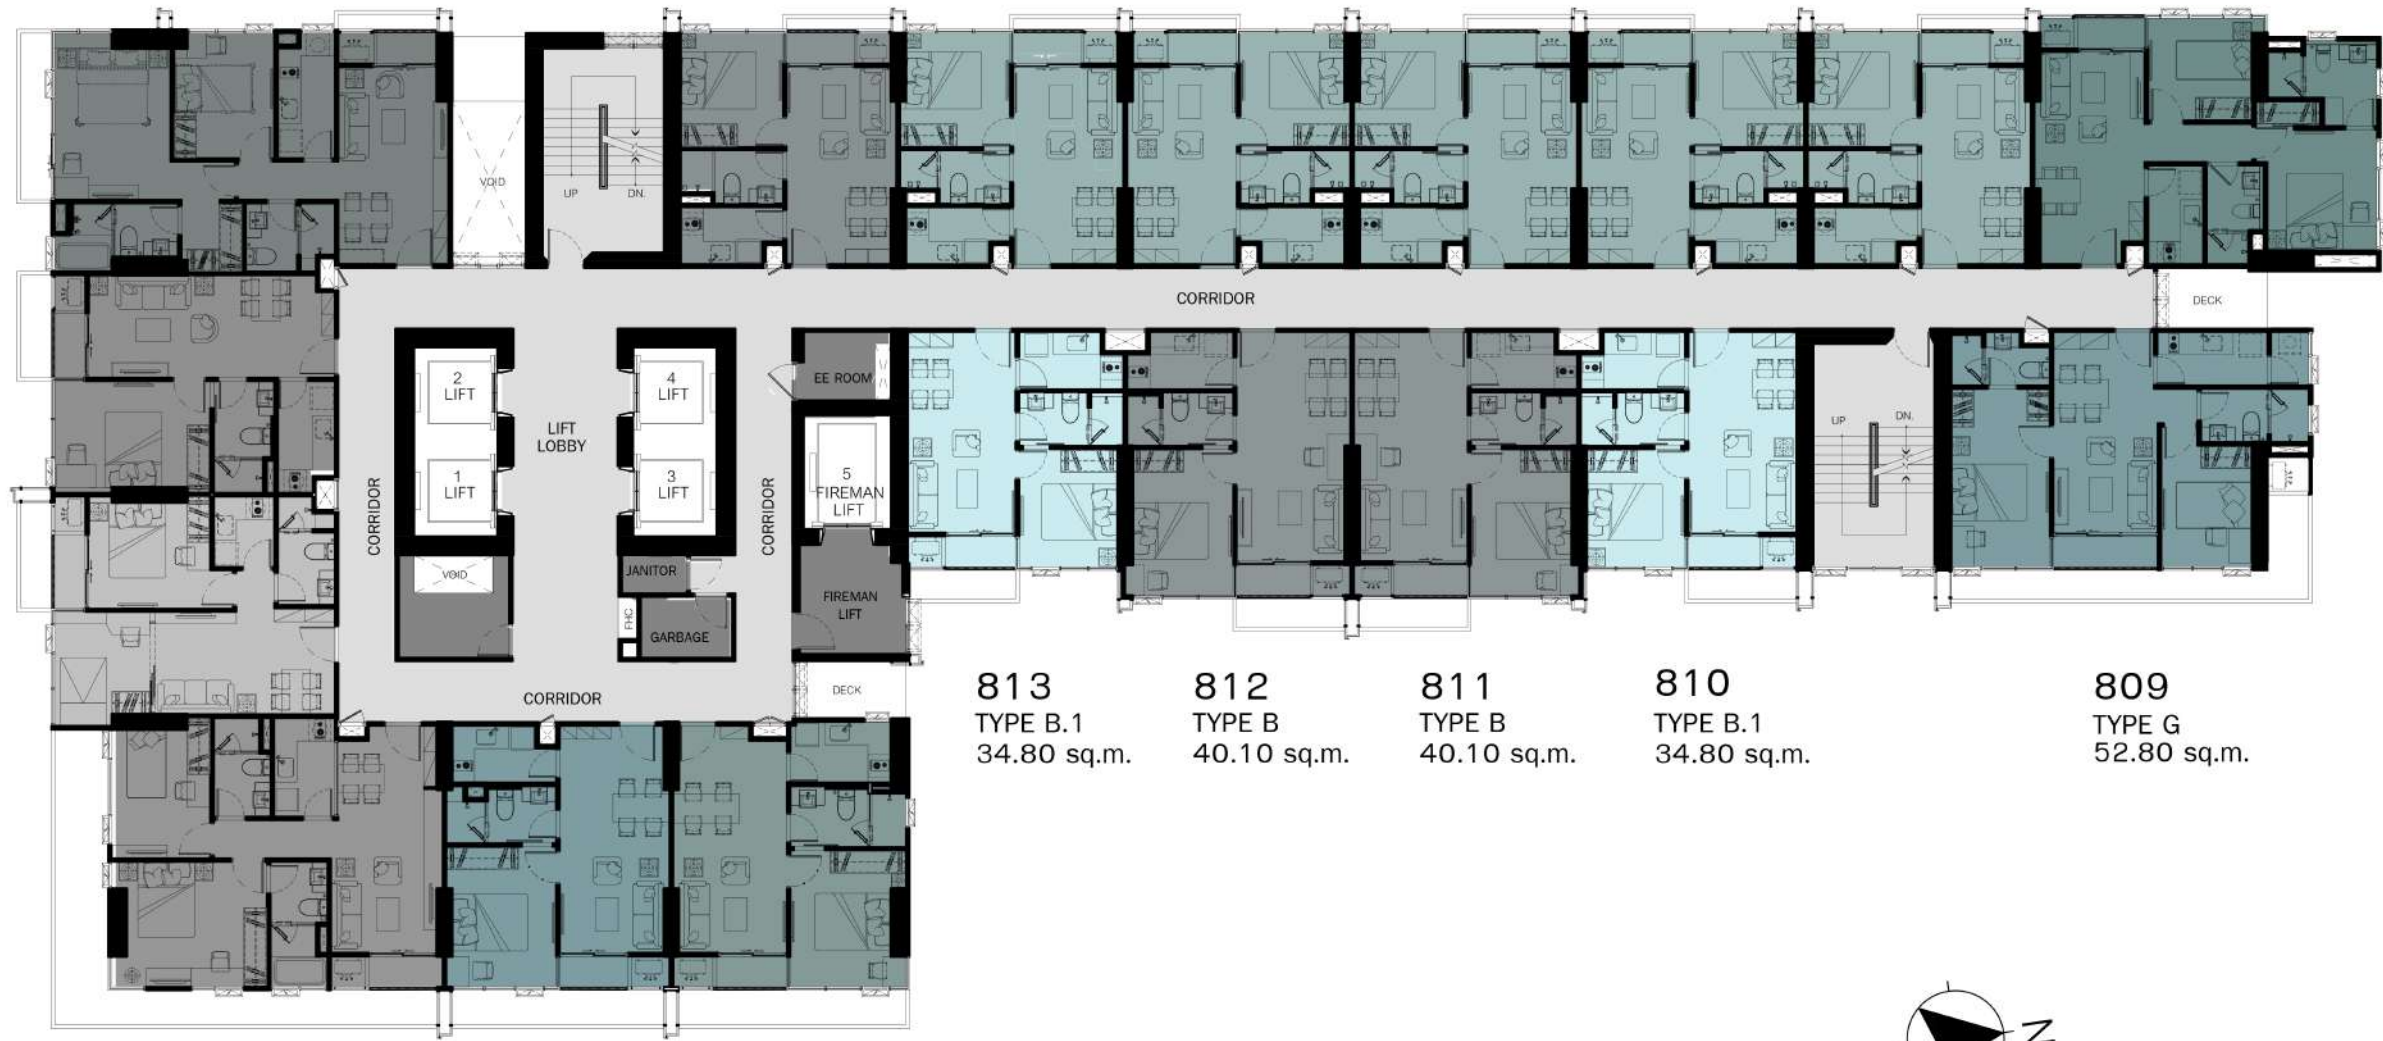

813
TYPE B.1
34.80 sq.m.

812
TYPE B
40.10 sq.m.

811
TYPE B
40.10 sq.m.


810
TYPE B.1
34.80 sq.m.

809
TYPE G
52.80 sq.m.

816
TYPE I
58.80 sq.m.

815
TYPE D.1
39.90 sq.m.

814
TYPE D
40.60 sq.m.

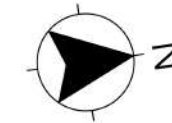


8th-21st FLOOR PLAN

SCALE A1

1 : 100

SCALE A3

1 : 200

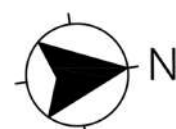

2201
TYPE H
61.50 sq.m.

2202
TYPE A
34.30 sq.m.


2203
TYPE A
34.30 sq.m.

2204
TYPE A
34.30 sq.m.

2205
TYPE F
53.50 sq.m.

2215
TYPE C
42.30 sq.m.

2214
TYPE E
43.40 sq.m.

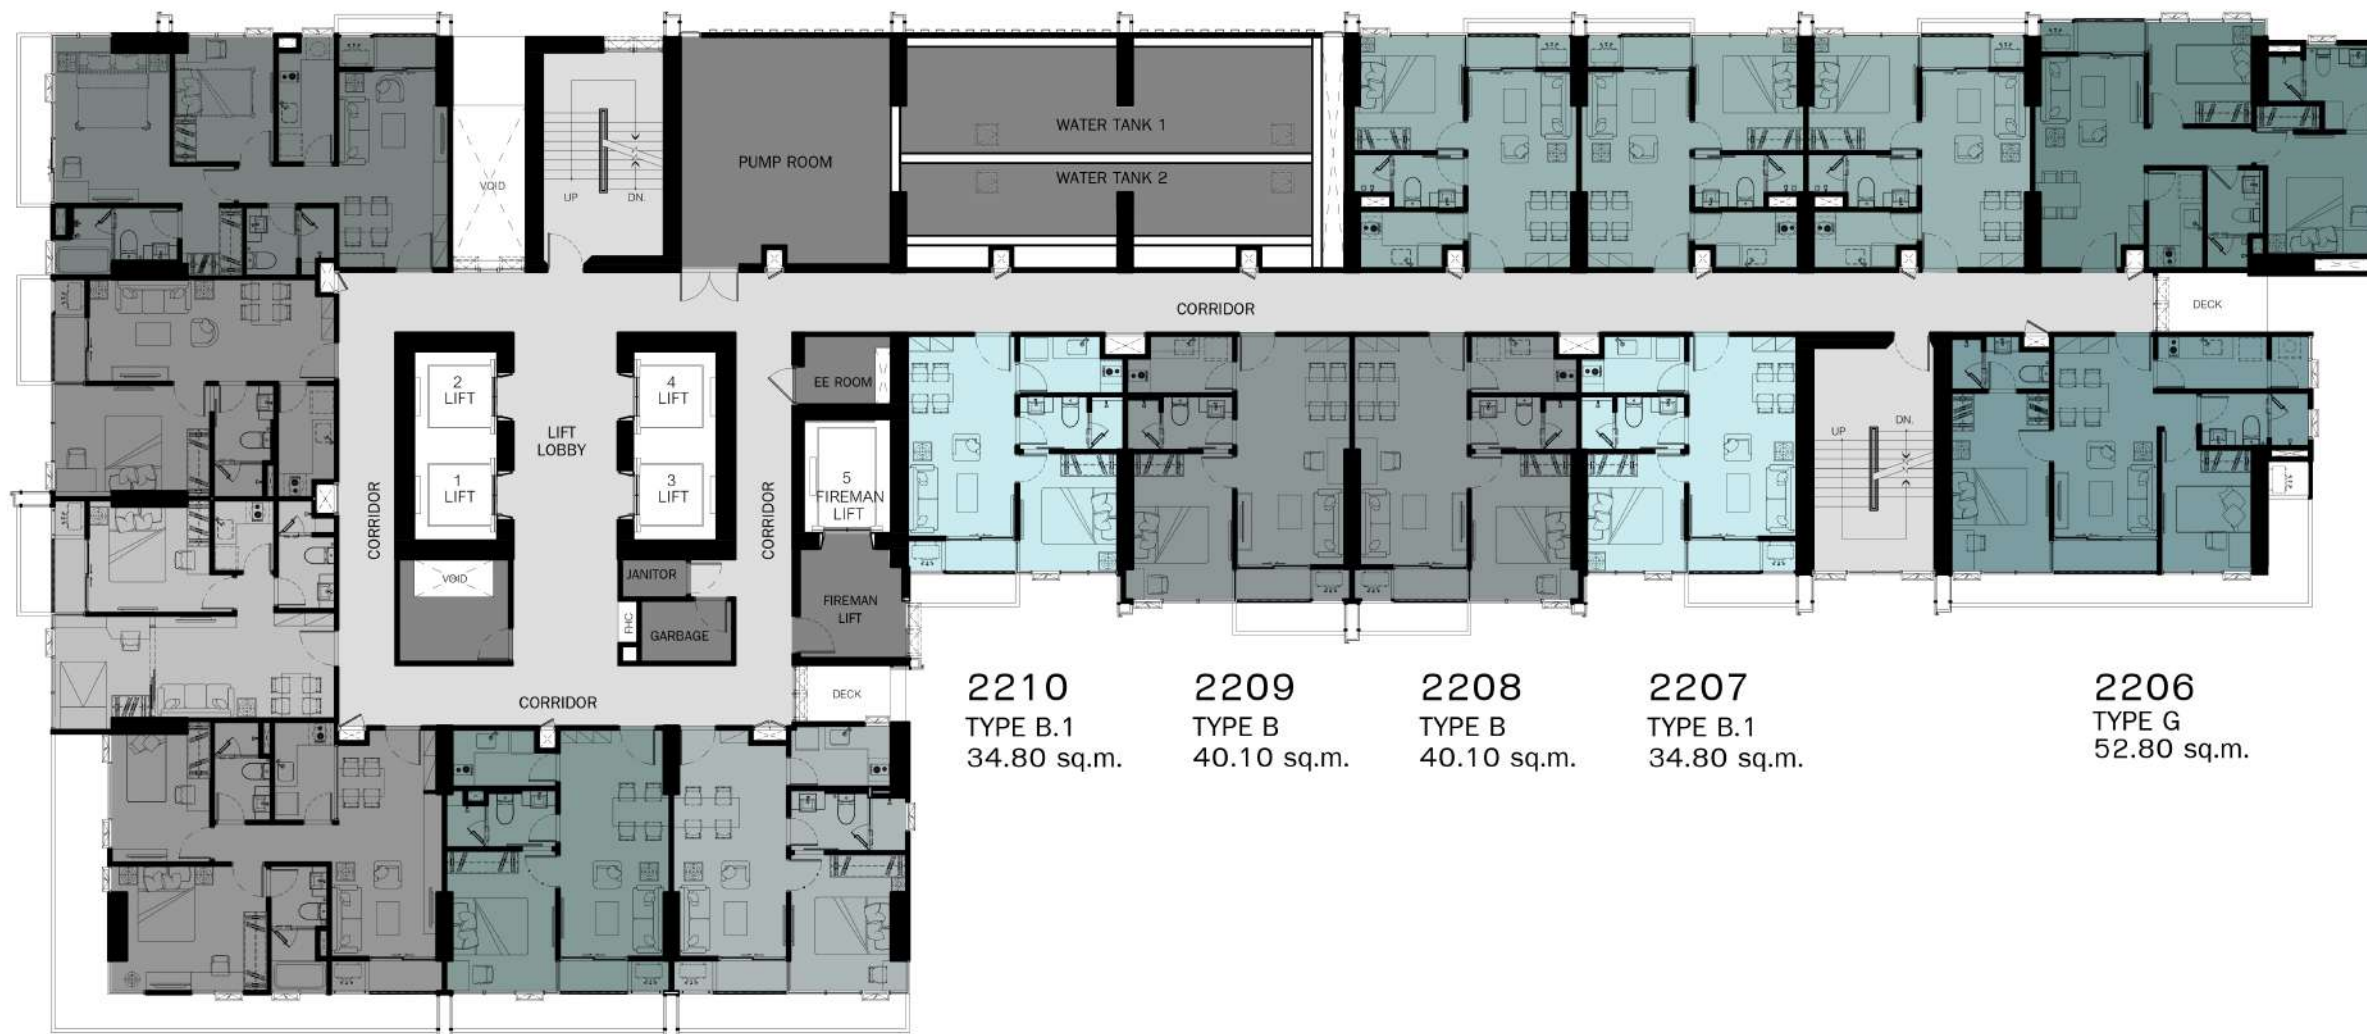

2210
TYPE B.1
34.80 sq.m.

2209
TYPE B
40.10 sq.m.

2208
TYPE B
40.10 sq.m.


2207
TYPE B.1
34.80 sq.m.



2206
TYPE G
52.80 sq.m.

2213
TYPE I
58.80 sq.m.

2212
TYPE D.1
39.90 sq.m.

2211
TYPE D
40.60 sq.m.

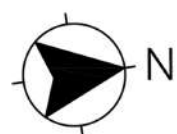

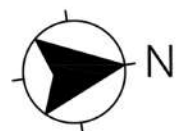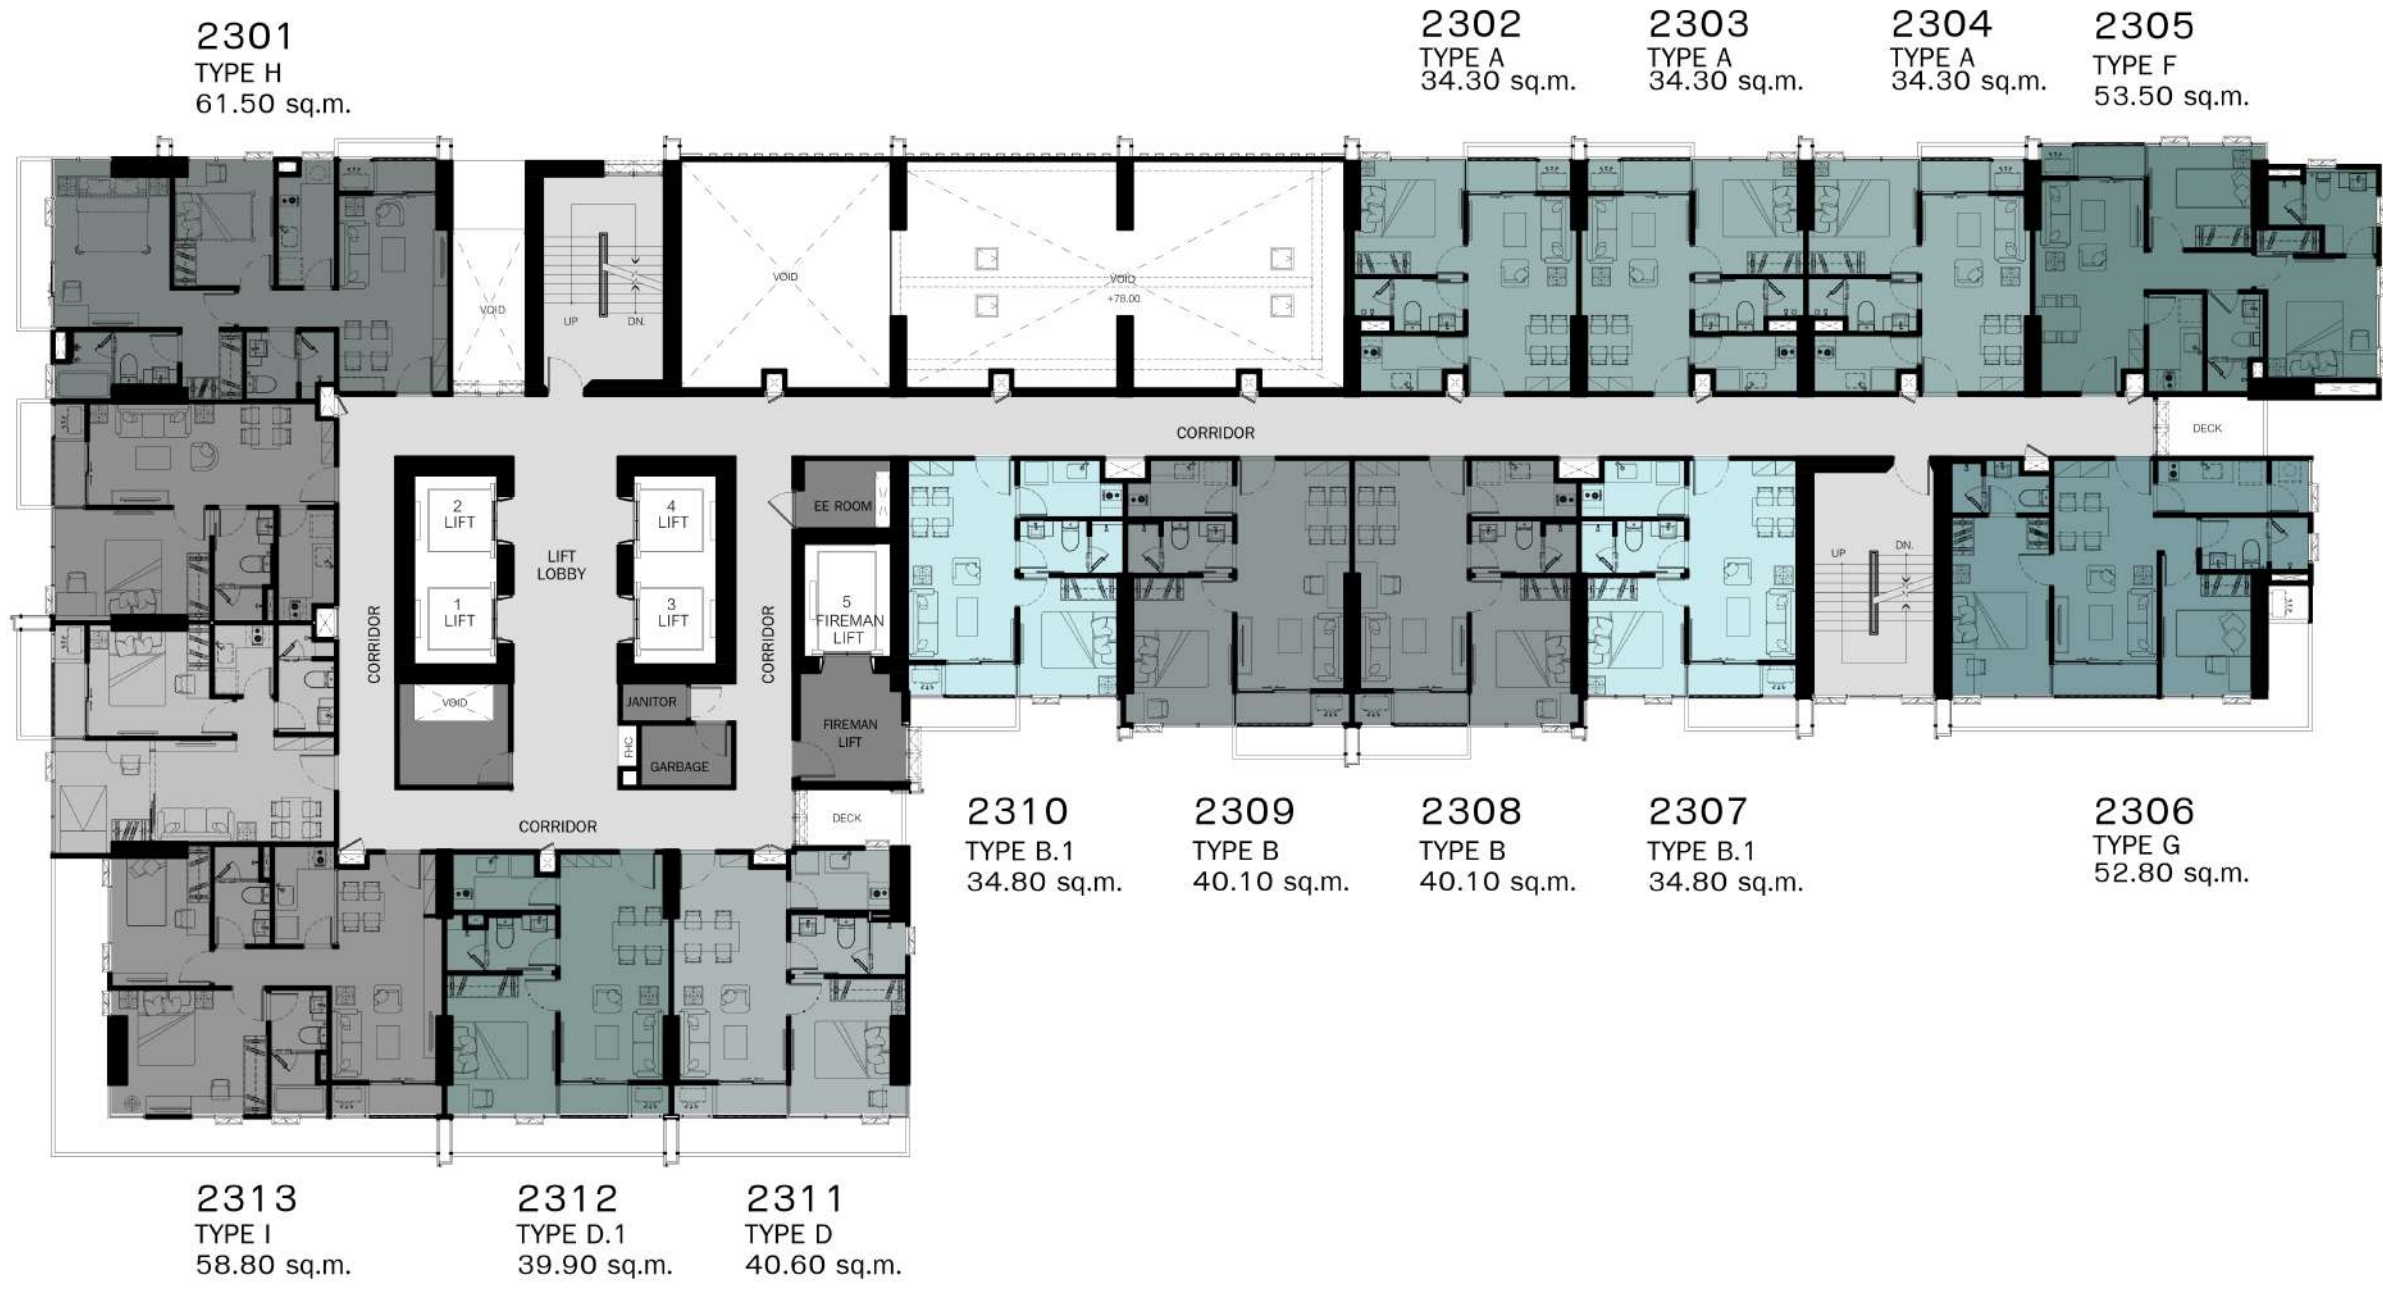

2401
TYPE H
61.50 sq.m.

2402
TYPE A.1
33.80 sq.m.

2403
TYPE A
34.30 sq.m.

2404
TYPE A
34.30 sq.m.

2405
TYPE A
34.30 sq.m.


2406
TYPE A
34.30 sq.m.

2407
TYPE A
34.30 sq.m.

2408
TYPE F
53.50 sq.m.

2418
TYPE C
42.30 sq.m.

2417
TYPE E
43.40 sq.m.

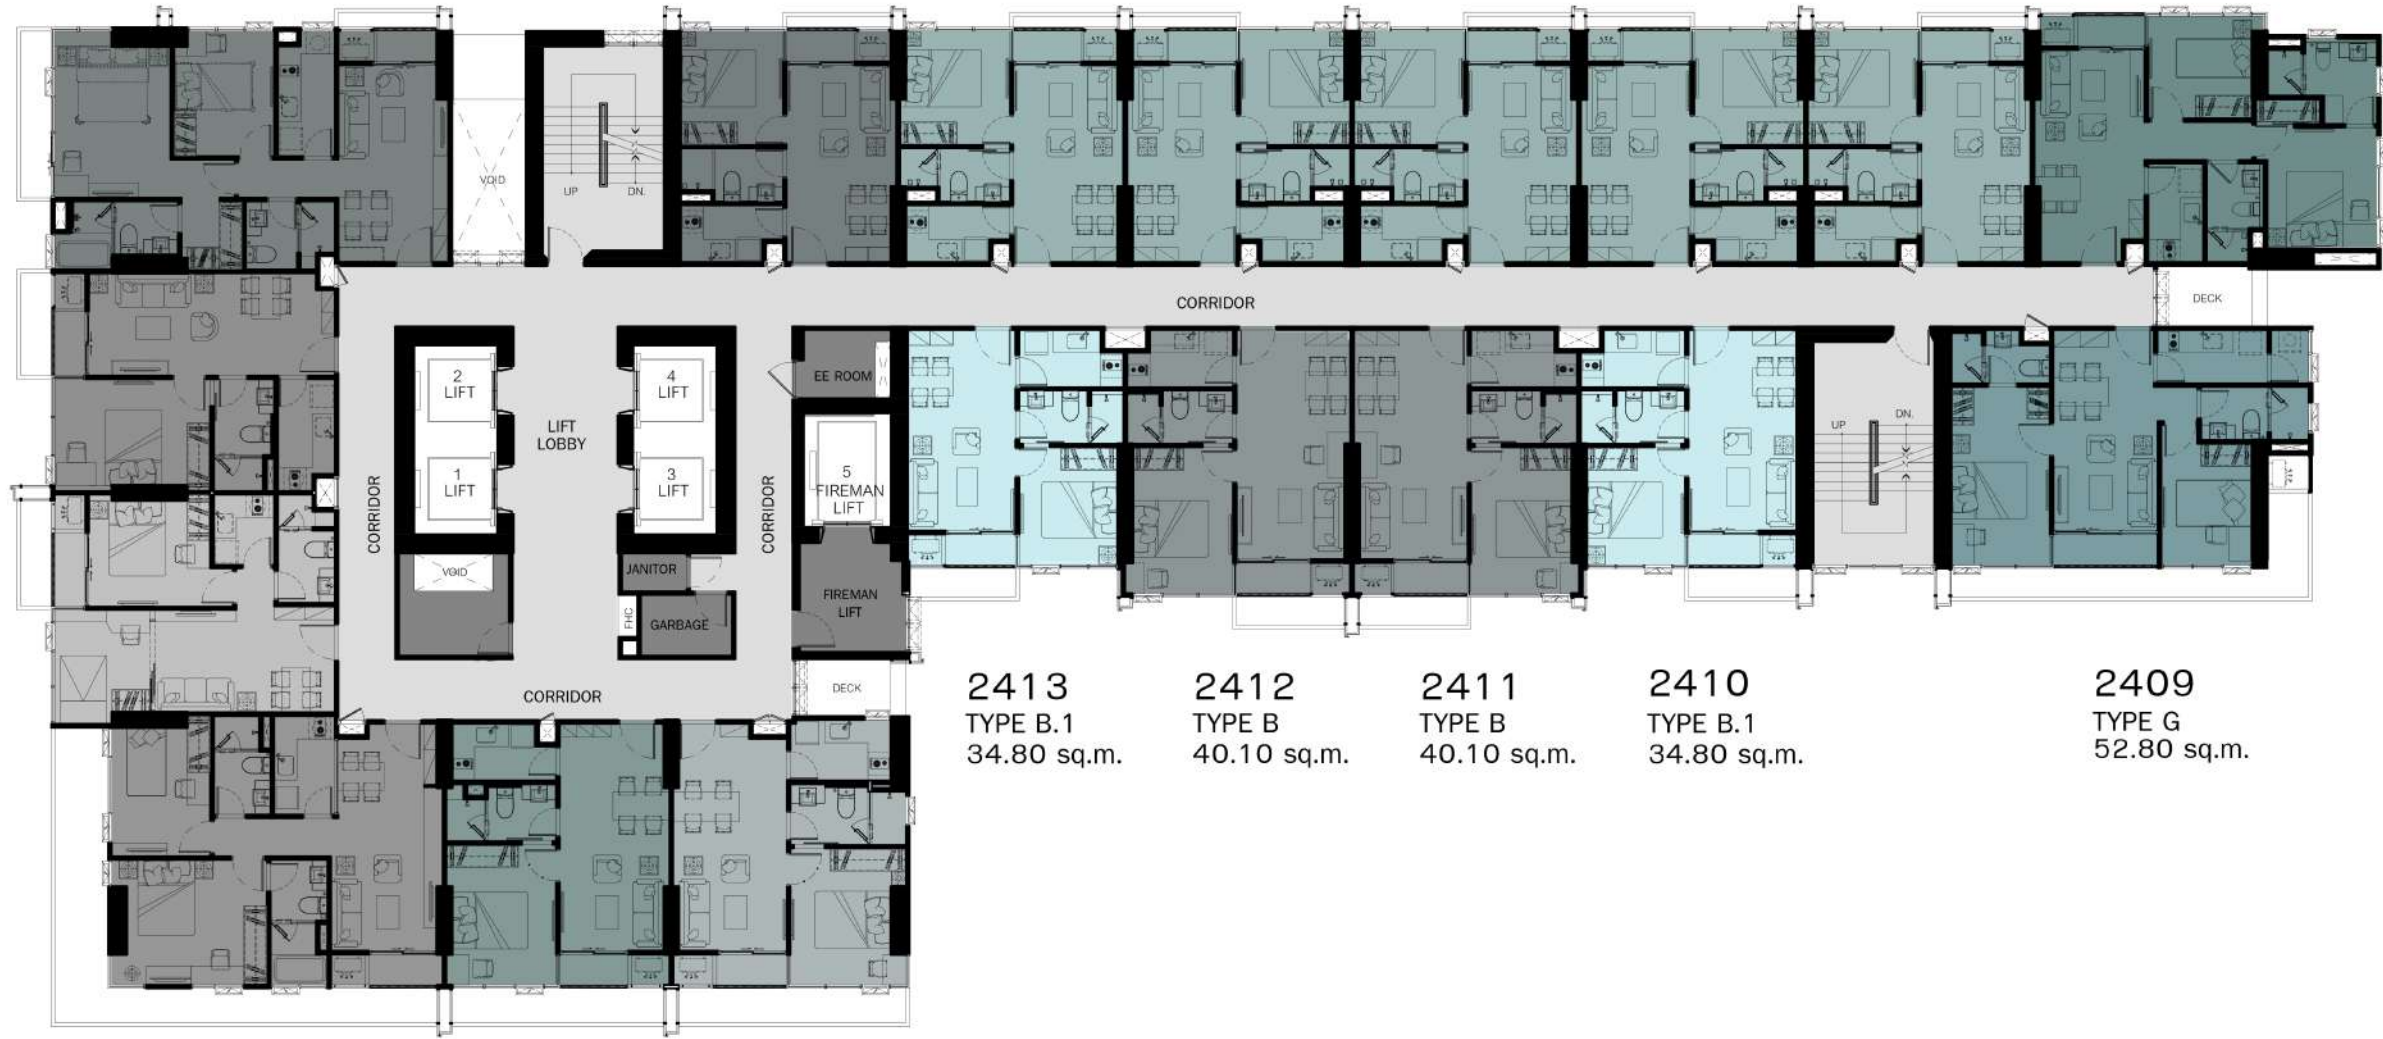

2413
TYPE B.1
34.80 sq.m.

2412
TYPE B
40.10 sq.m.

2411
TYPE B
40.10 sq.m.


2410
TYPE B.1
34.80 sq.m.


2409
TYPE G
52.80 sq.m.


2416
TYPE I
58.80 sq.m.

2415
TYPE D.1
39.90 sq.m.

2414
TYPE D
40.60 sq.m.

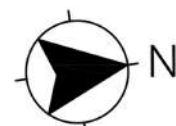

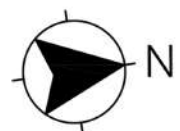


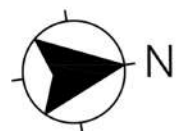

4101	4102	4103	4104	4105
TYPE J	TYPE J	TYPE J	TYPE J	TYPE M
34.20 sq.m.	34.20 sq.m.	34.20 sq.m.	34.20 sq.m.	53.50 sq.m.



4106
TYPE L
54.00 sq.m.

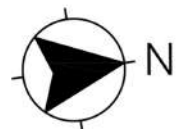

4101
TYPE J
22.90 sq.m.

4102
TYPE J
22.90 sq.m.


4103
TYPE J
22.90 sq.m.


4104
TYPE J
22.90 sq.m.

4105
TYPE M
40.00 sq.m.



4106
TYPE L
40.30 sq.m.

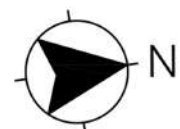

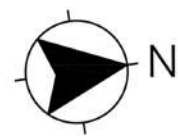

4201
TYPE H1
61.90 sq.m.

4202
TYPE J.1
33.60 sq.m.

4203
TYPE J
34.20 sq.m.

4204
TYPE J
34.20 sq.m.

4205
TYPE J
34.20 sq.m.

4206
TYPE J
34.20 sq.m.

4207
TYPE J
34.20 sq.m.

4208
TYPE M
53.50 sq.m.

4216
TYPE C1
42.40 sq.m.

4213
TYPE K.1
34.60 sq.m.

4212
TYPE K
35.40 sq.m.


4211
TYPE K
35.40 sq.m.

4210
TYPE K.1
34.60 sq.m.

4209
TYPE L
54.00 sq.m.

4215
TYPE N
76.10 sq.m.

4214
TYPE I.3
57.00 sq.m.

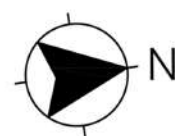

4201
TYPE H1
53.10 sq.m.

4202
TYPE J.1
22.50 sq.m.

4203
TYPE J
22.90 sq.m.

4204
TYPE J
22.90 sq.m.


4205
TYPE J
22.90 sq.m.

4206
TYPE J
22.90 sq.m.

4207
TYPE J
22.90 sq.m.

4208
TYPE M
40.00 sq.m.

4216
TYPE C1
27.70 sq.m.

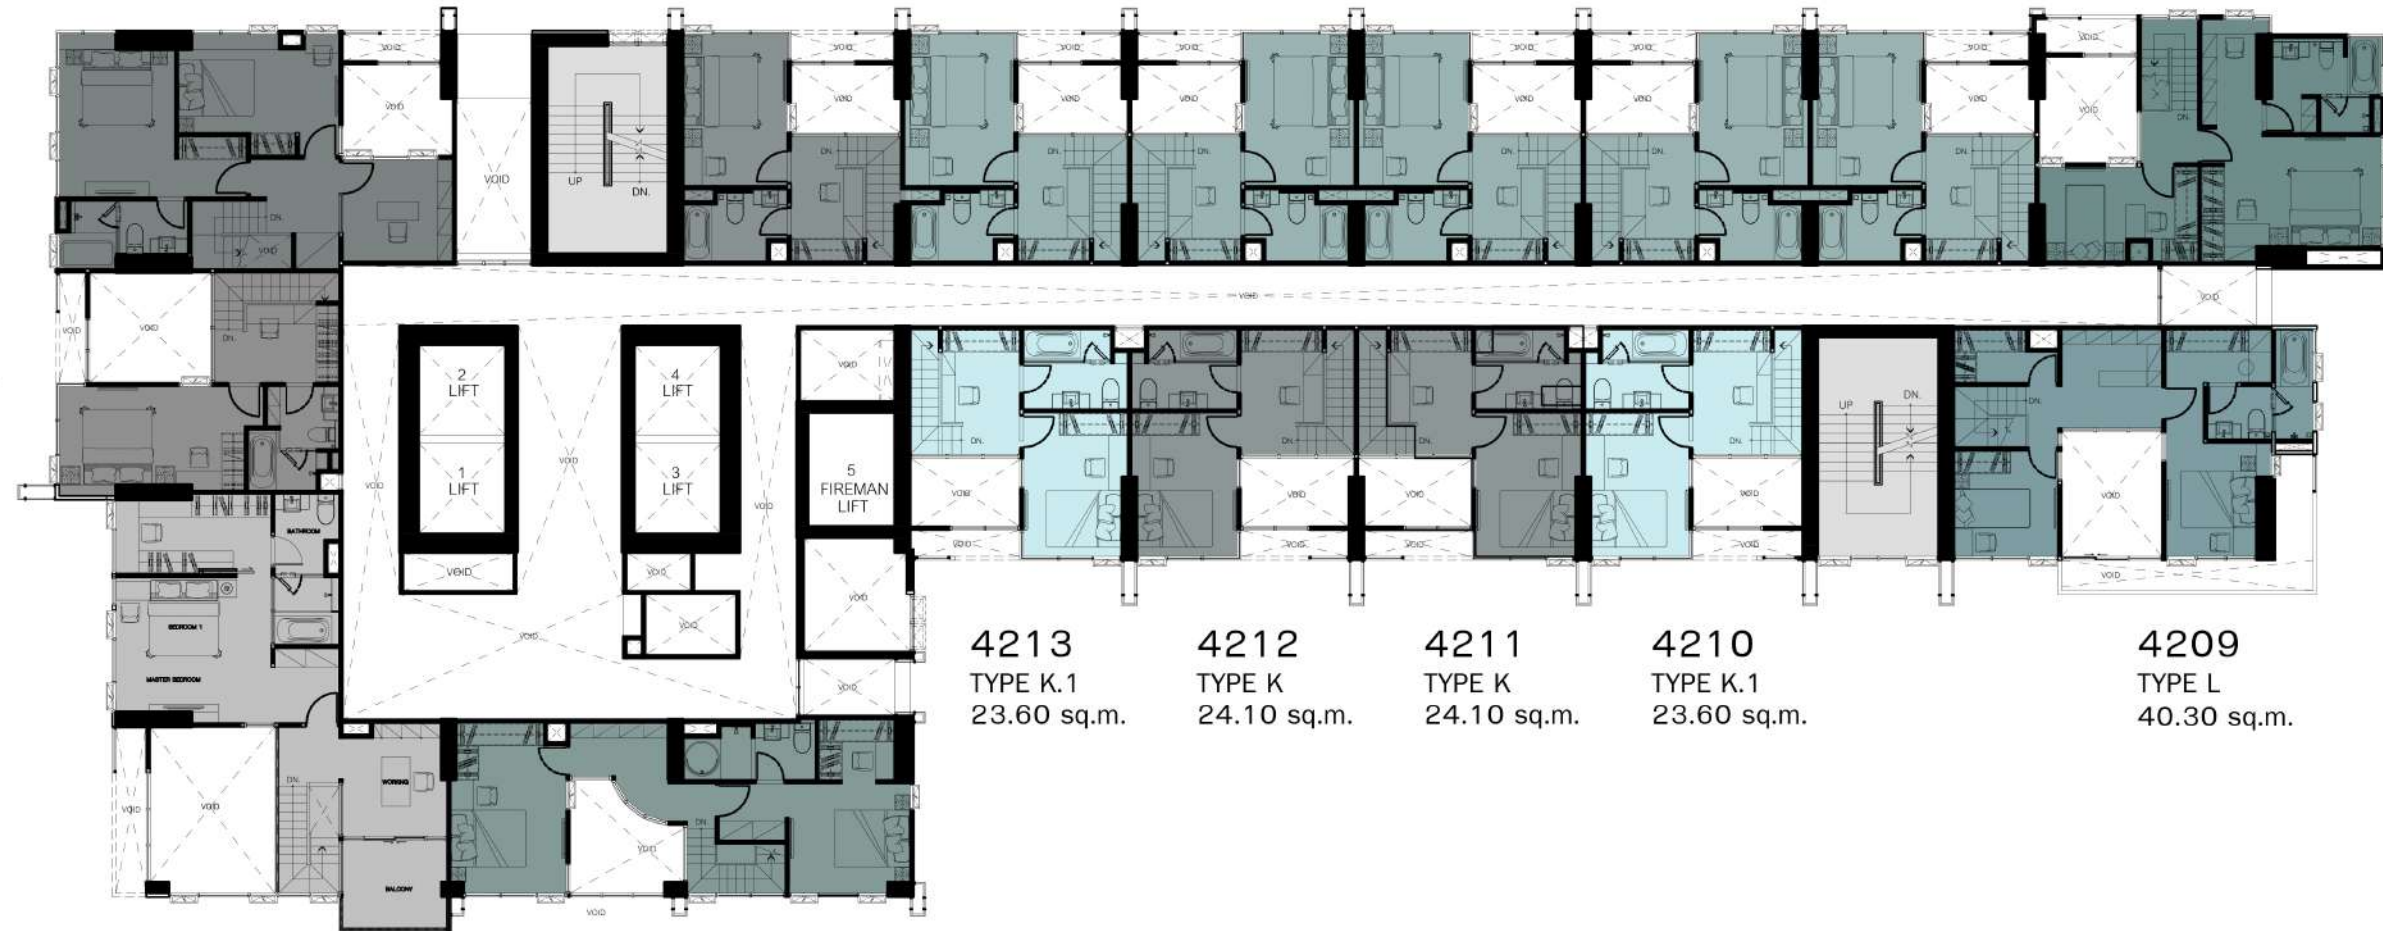

4213
TYPE K.1
23.60 sq.m.

4212
TYPE K
24.10 sq.m.


4211
TYPE K
24.10 sq.m.


4210
TYPE K.1
23.60 sq.m.

4209
TYPE L
40.30 sq.m.

4215
TYPE N
53.10 sq.m.

4214
TYPE I.3
42.00 sq.m.

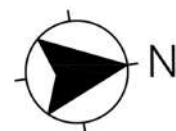

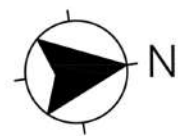

4301
TYPE H1
53.10 sq.m.

4302
TYPE J.1
22.50 sq.m.

4303
TYPE J
22.90 sq.m.


4304
TYPE J
22.90 sq.m.

4305
TYPE J
22.90 sq.m.

4306
TYPE J
22.90 sq.m.

4307
TYPE J
22.90 sq.m.

4308
TYPE M
40.00 sq.m.

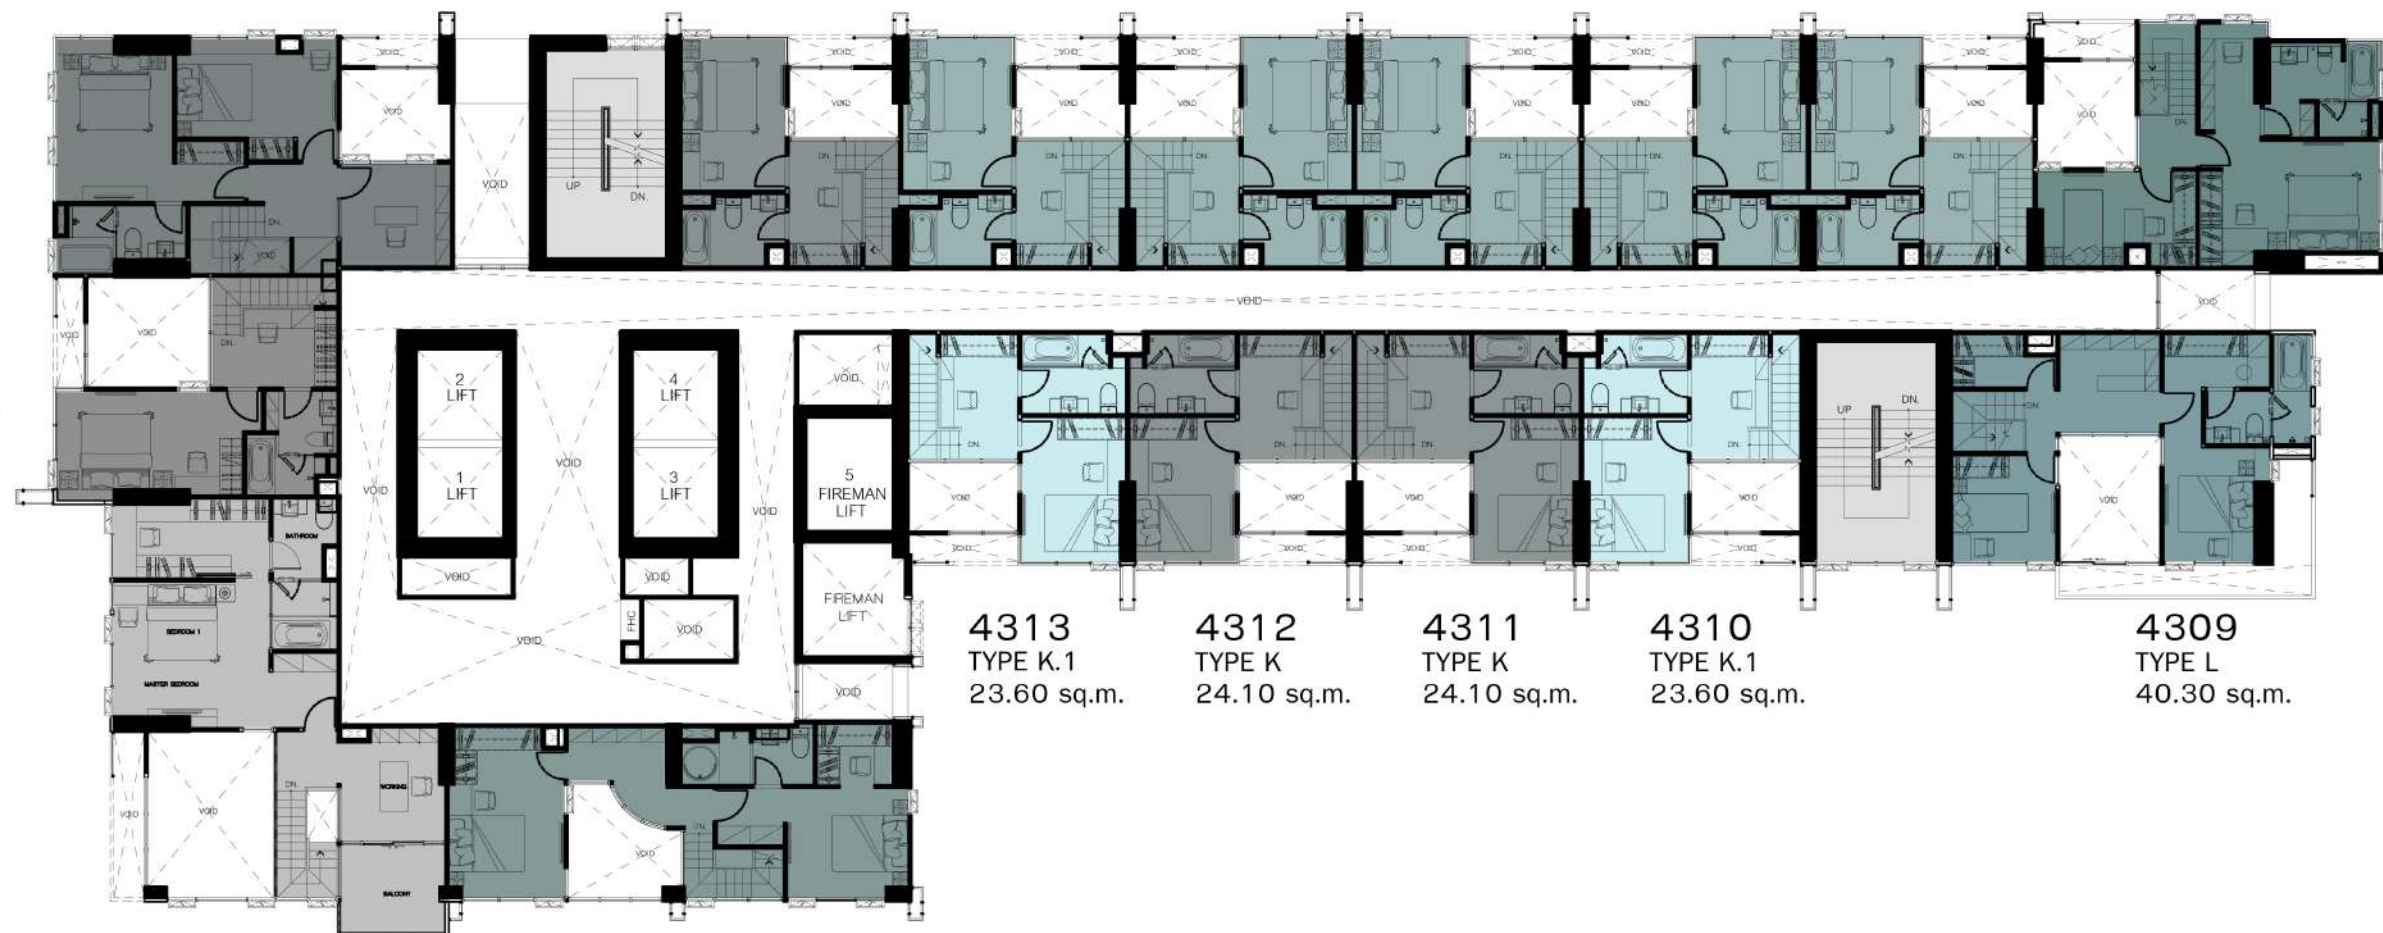

4316
TYPE C1
27.70 sq.m.

4313
TYPE K.1
23.60 sq.m.

4312
TYPE K
24.10 sq.m.


4311
TYPE K
24.10 sq.m.

4310
TYPE K.1
23.60 sq.m.

4309
TYPE L
40.30 sq.m.

4315
TYPE N
53.10 sq.m.

4314
TYPE I.3
42.00 sq.m.

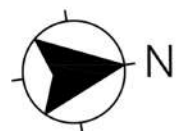


4401
TYPE P5
106.30 sq.m.

4402
TYPE P1
70.10 sq.m.

4403
TYPE P1
70.10 sq.m.

4404
TYPE P1
70.10 sq.m.

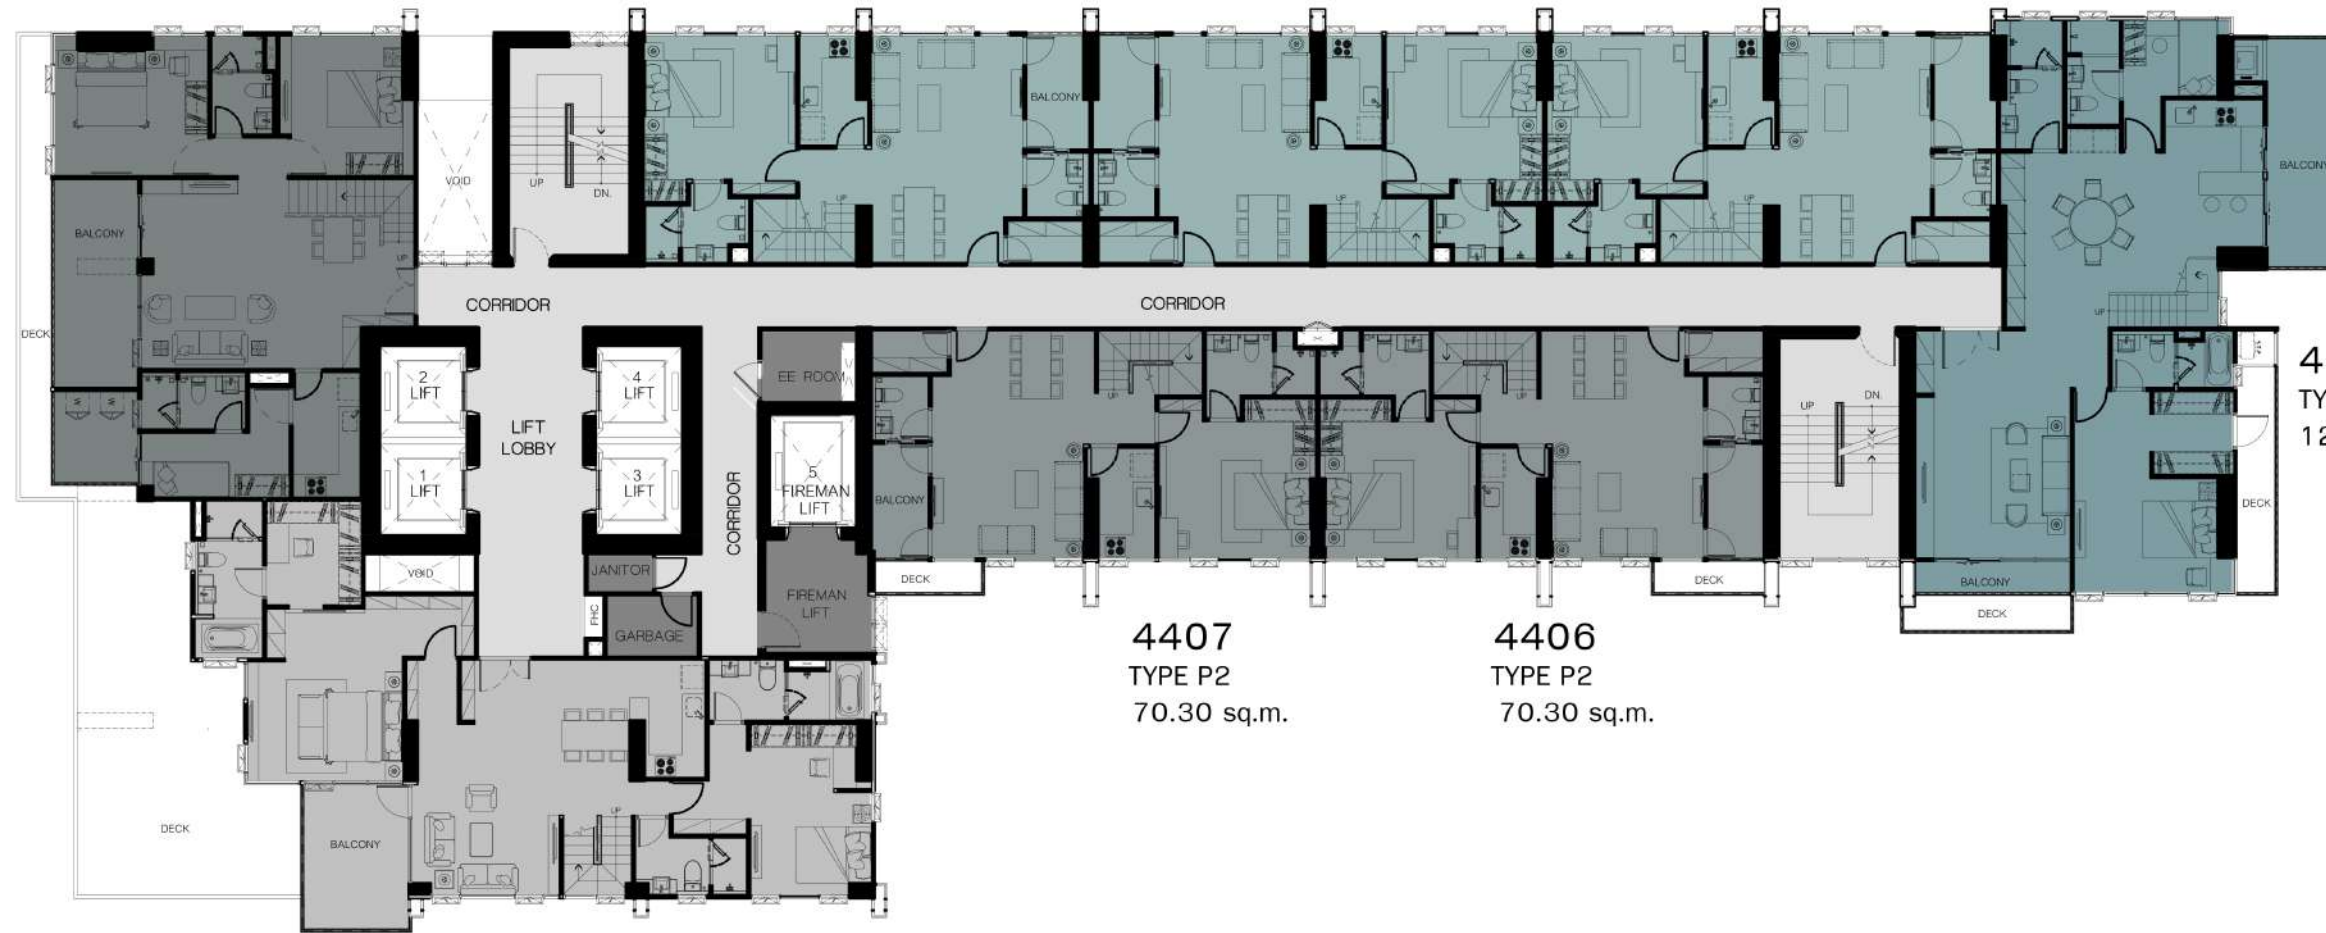


4405
TYPE P4
121.90 sq.m.

4407
TYPE P2
70.30 sq.m.

4406
TYPE P2
70.30 sq.m.

4408
TYPE P3
121.20 sq.m.

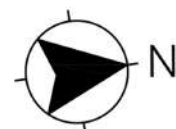

4401
TYPE P5
71.70 sq.m.

4402
TYPE P1
58.10 sq.m.

4403
TYPE P1
58.10 sq.m.

4404
TYPE P1
58.10 sq.m.



4405
TYPE P4
77.10 sq.m.

4407
TYPE P2
62.20 sq.m.

4406
TYPE P2
62.20 sq.m.

4408
TYPE P3
90.20 sq.m.

